


LEVEL 00

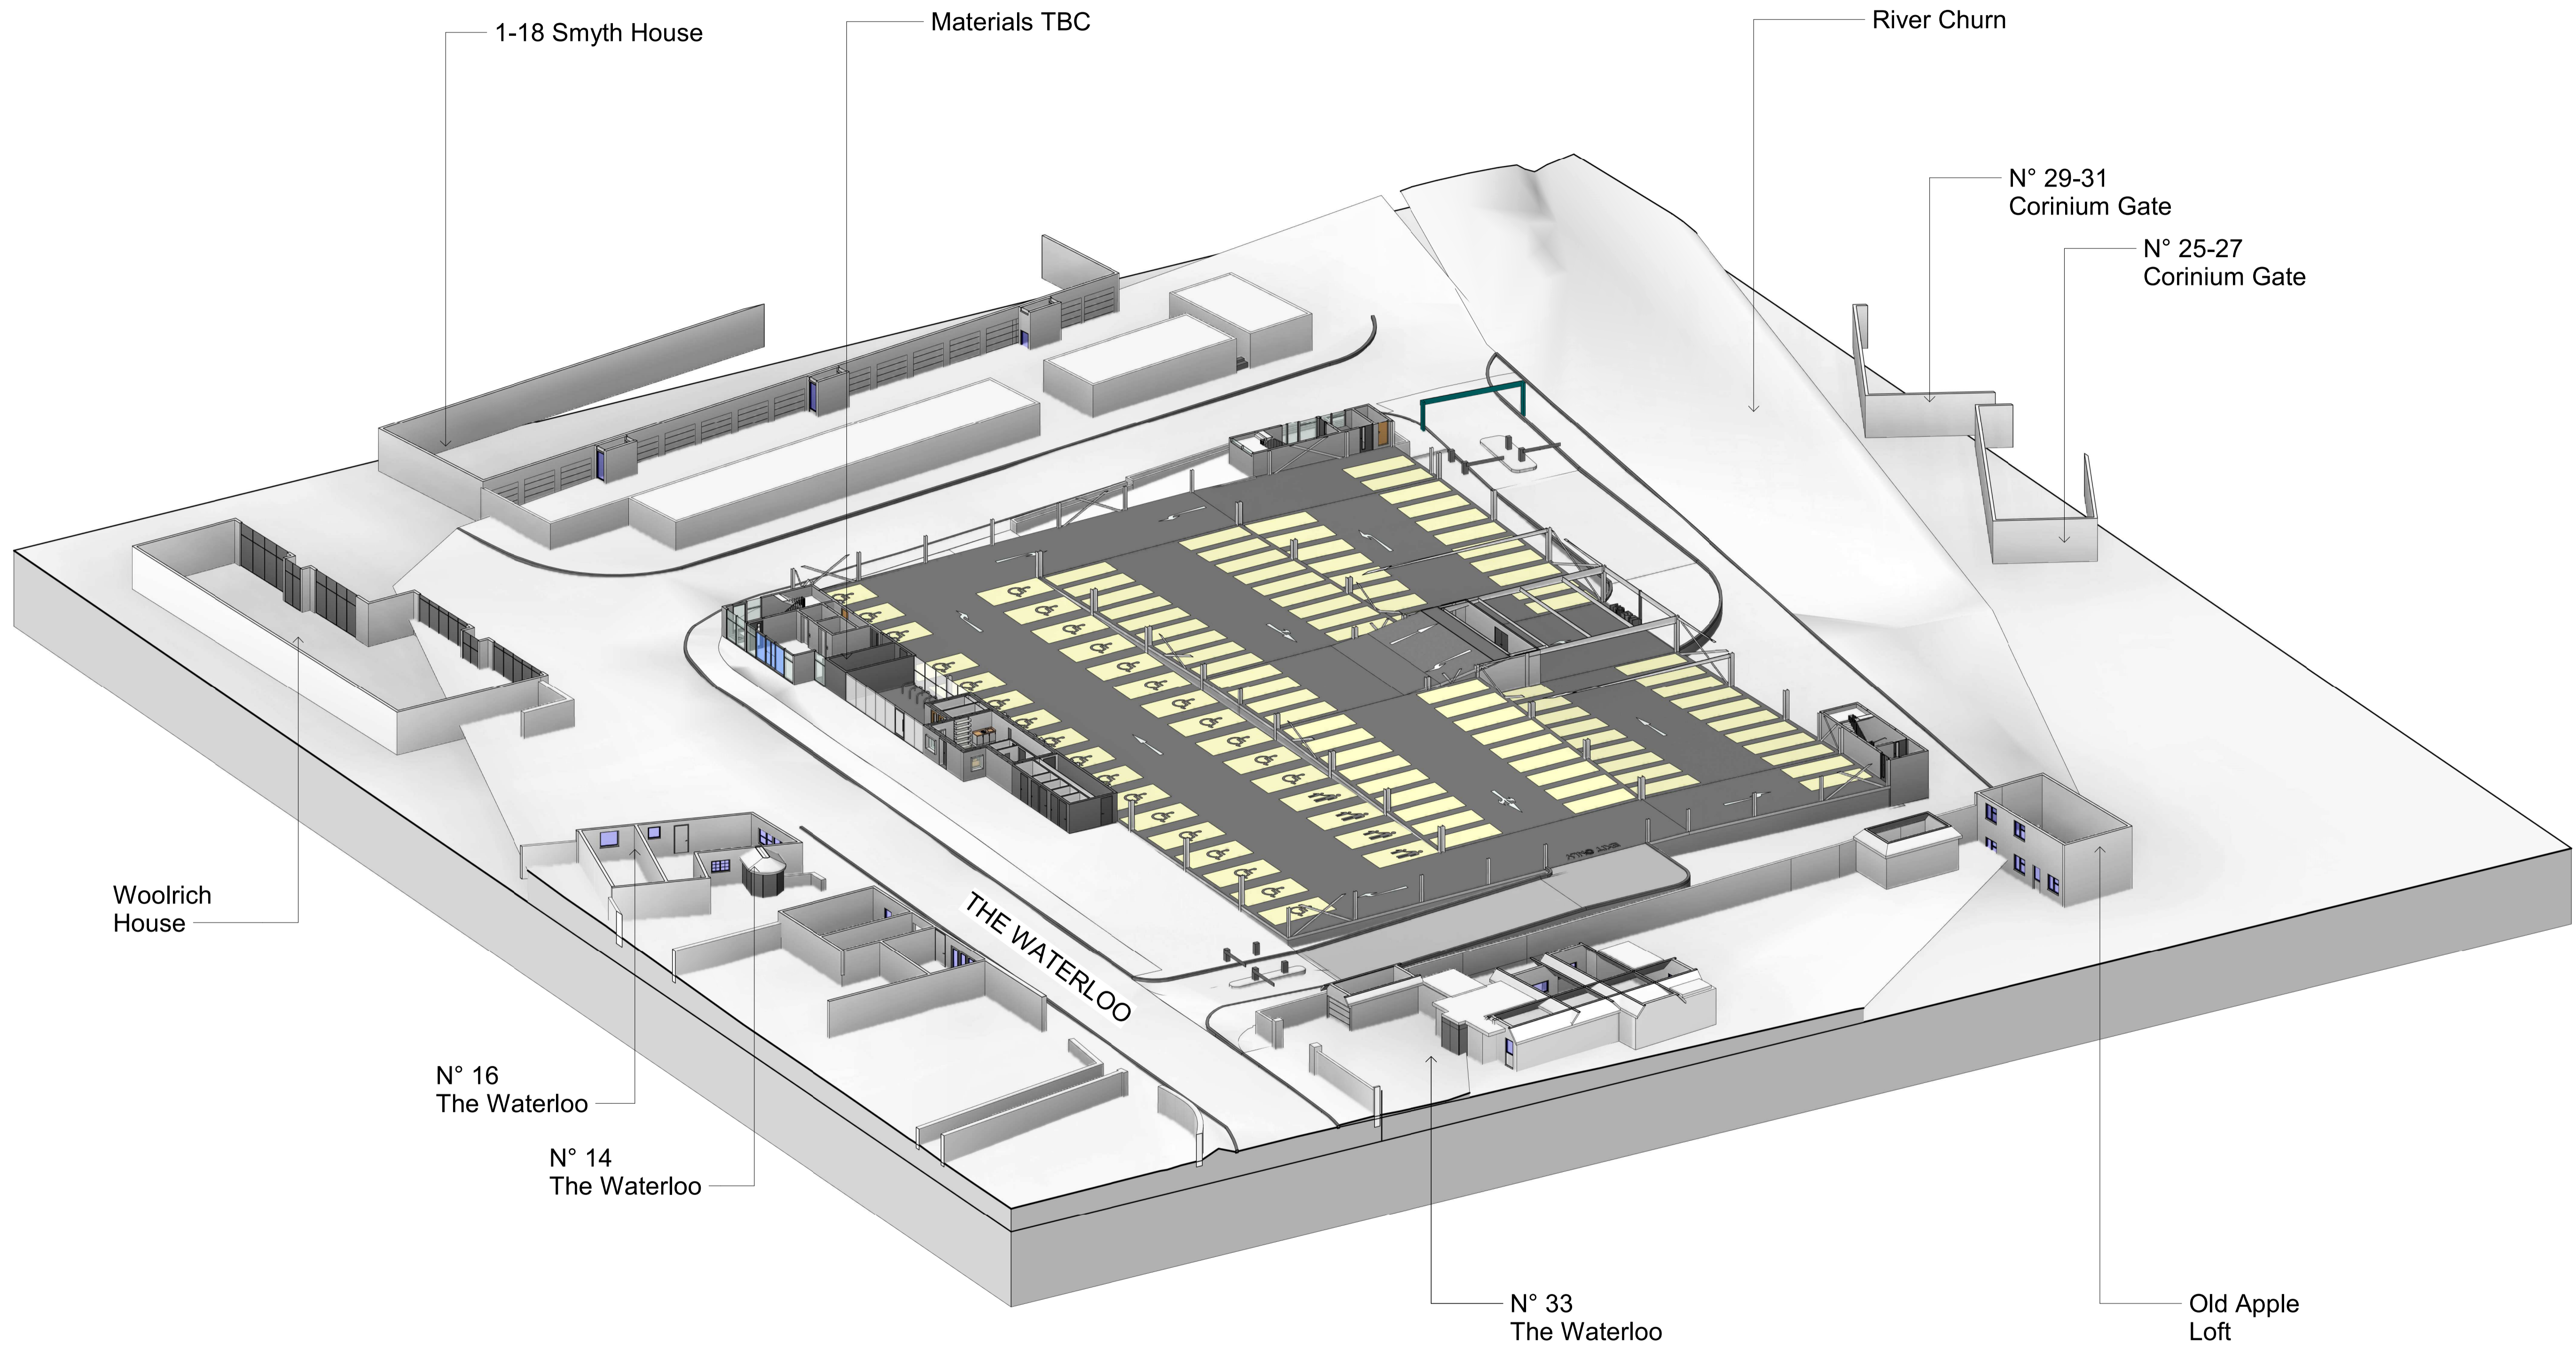

- NOTES:
- All dimensions on this drawing are to be measured on site.
 - Do not scale from this drawing.
 - Drawing to be used for specified purposes only.
 - To be read in conjunction with Structural Engineer's drawings and specification.
 - This drawing is copyright.
 - External landscape finishes TBC.

P2	Stage 3	26/07/19
P1	Preliminary	31/05/19
Rev	Description	Date



WATERLOO MSCP
CIRENCESTER

3D View of Level 00

ISSUED:	26/07/19	P2
SCALE:	1 : 200 @ A1	
PURPOSE:	Preliminary	

6576-STRIFE-WP-XX-DR-AX-30900

Key Plan (NTS)

