




SOUTH ELEVATION

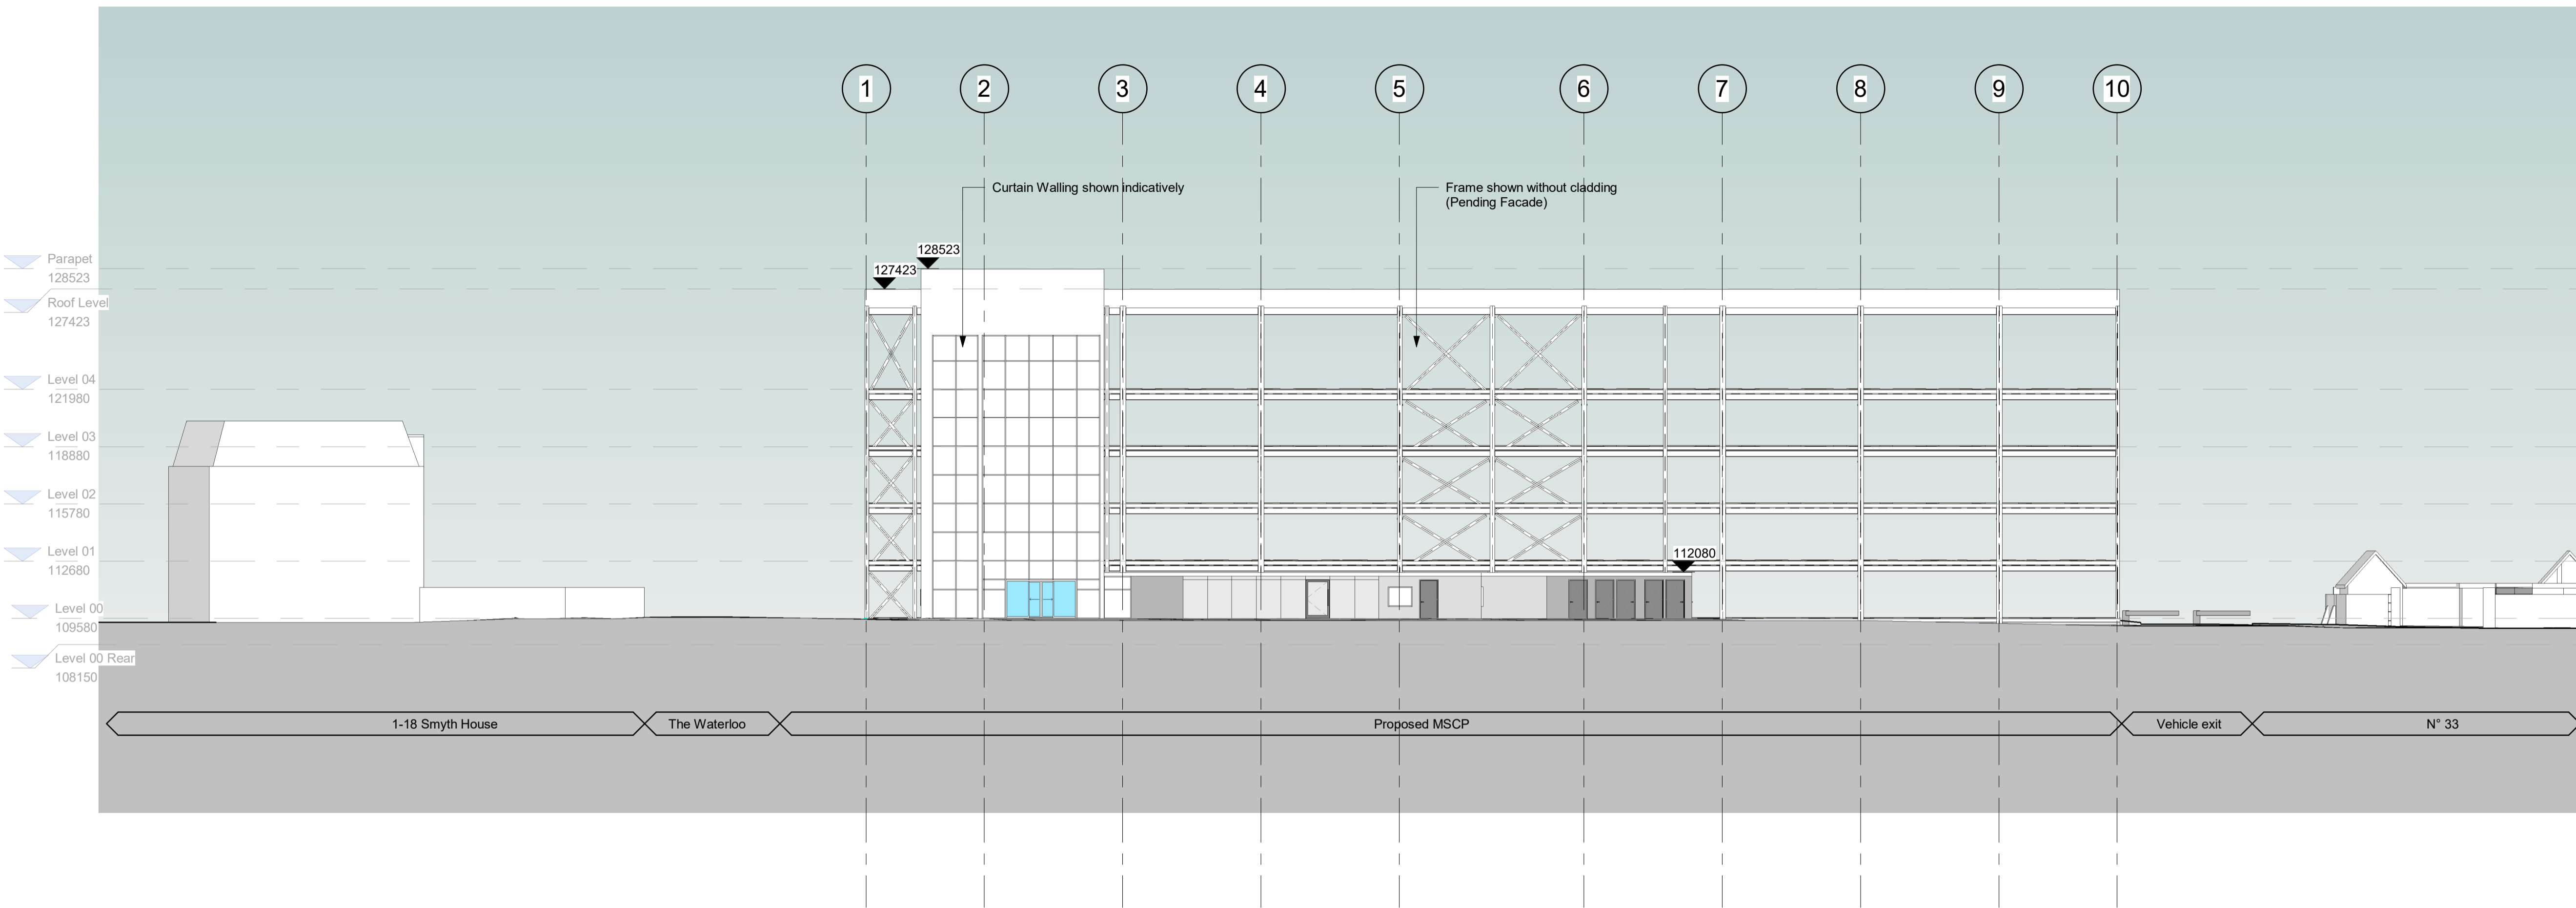

WEST ELEVATION

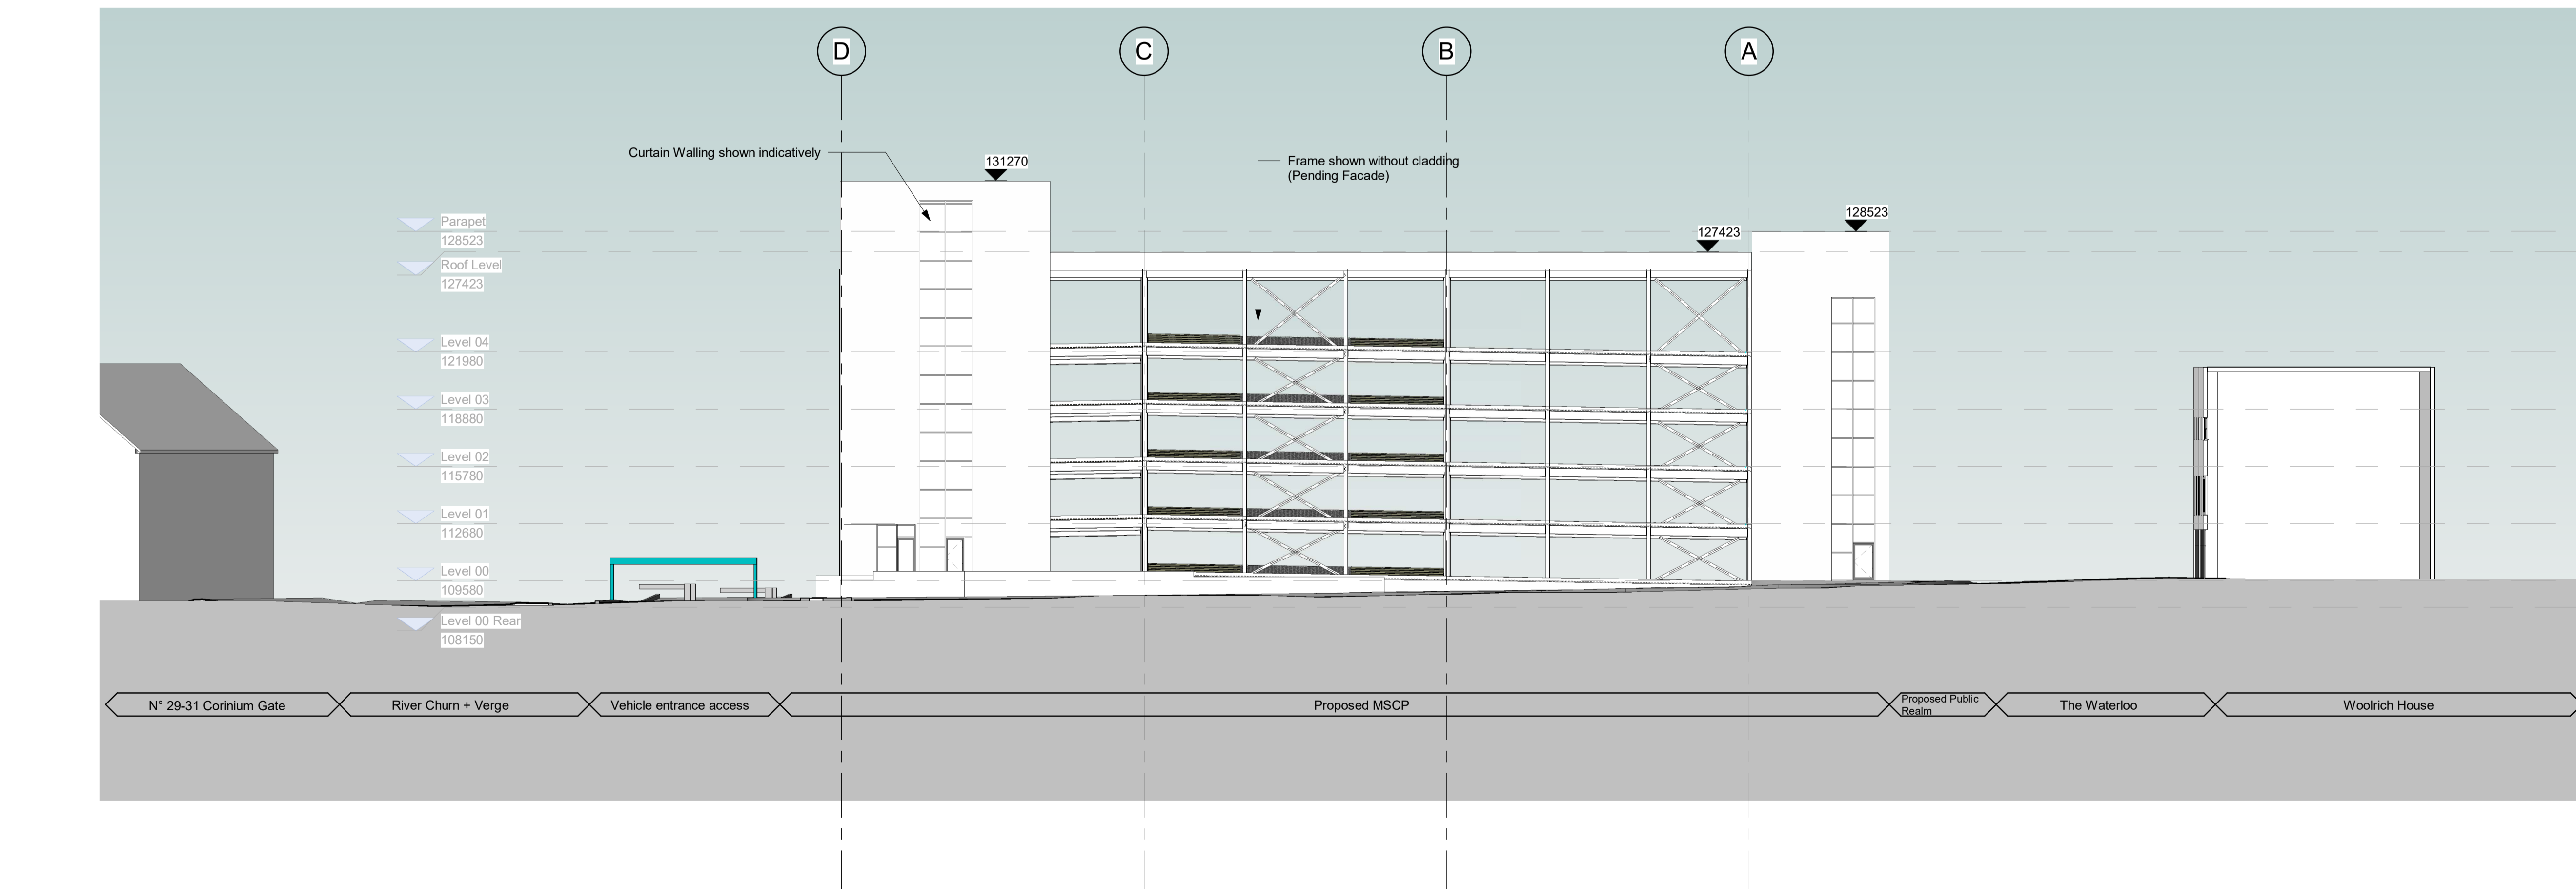

- NOTES:
- All dimensions on this drawing are to be measured on site.
  - Do not scale from this drawing.
  - Drawing to be used for specified purposes only.
  - To be read in conjunction with Structural Engineer's drawings and specification.
  - This drawing is copyright.
  - External landscape finishes TBC.

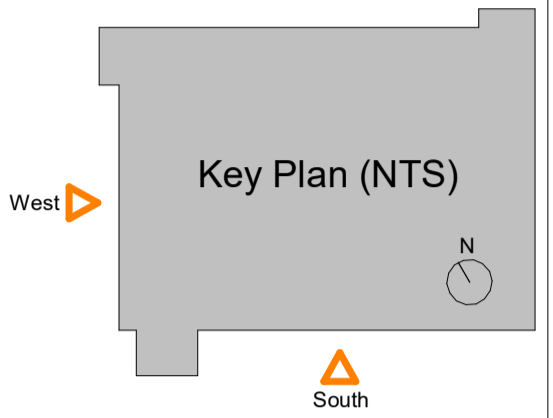


P3	Stage 3	26/07/19
P2	Preliminary	21/06/19
P1	Preliminary	31/05/19
Rev	Description	Date



WATERLOO MSCP  
CIRENCESTER

Proposed MSCP South and West Elevations

ISSUED:	26/07/19	P3
SCALE:	1 : 200 @ A1	
PURPOSE:	Preliminary	

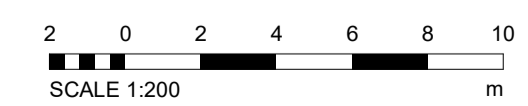

6576-STRIPE-WP-XX-DR-AX-30502