




EAST ELEVATION

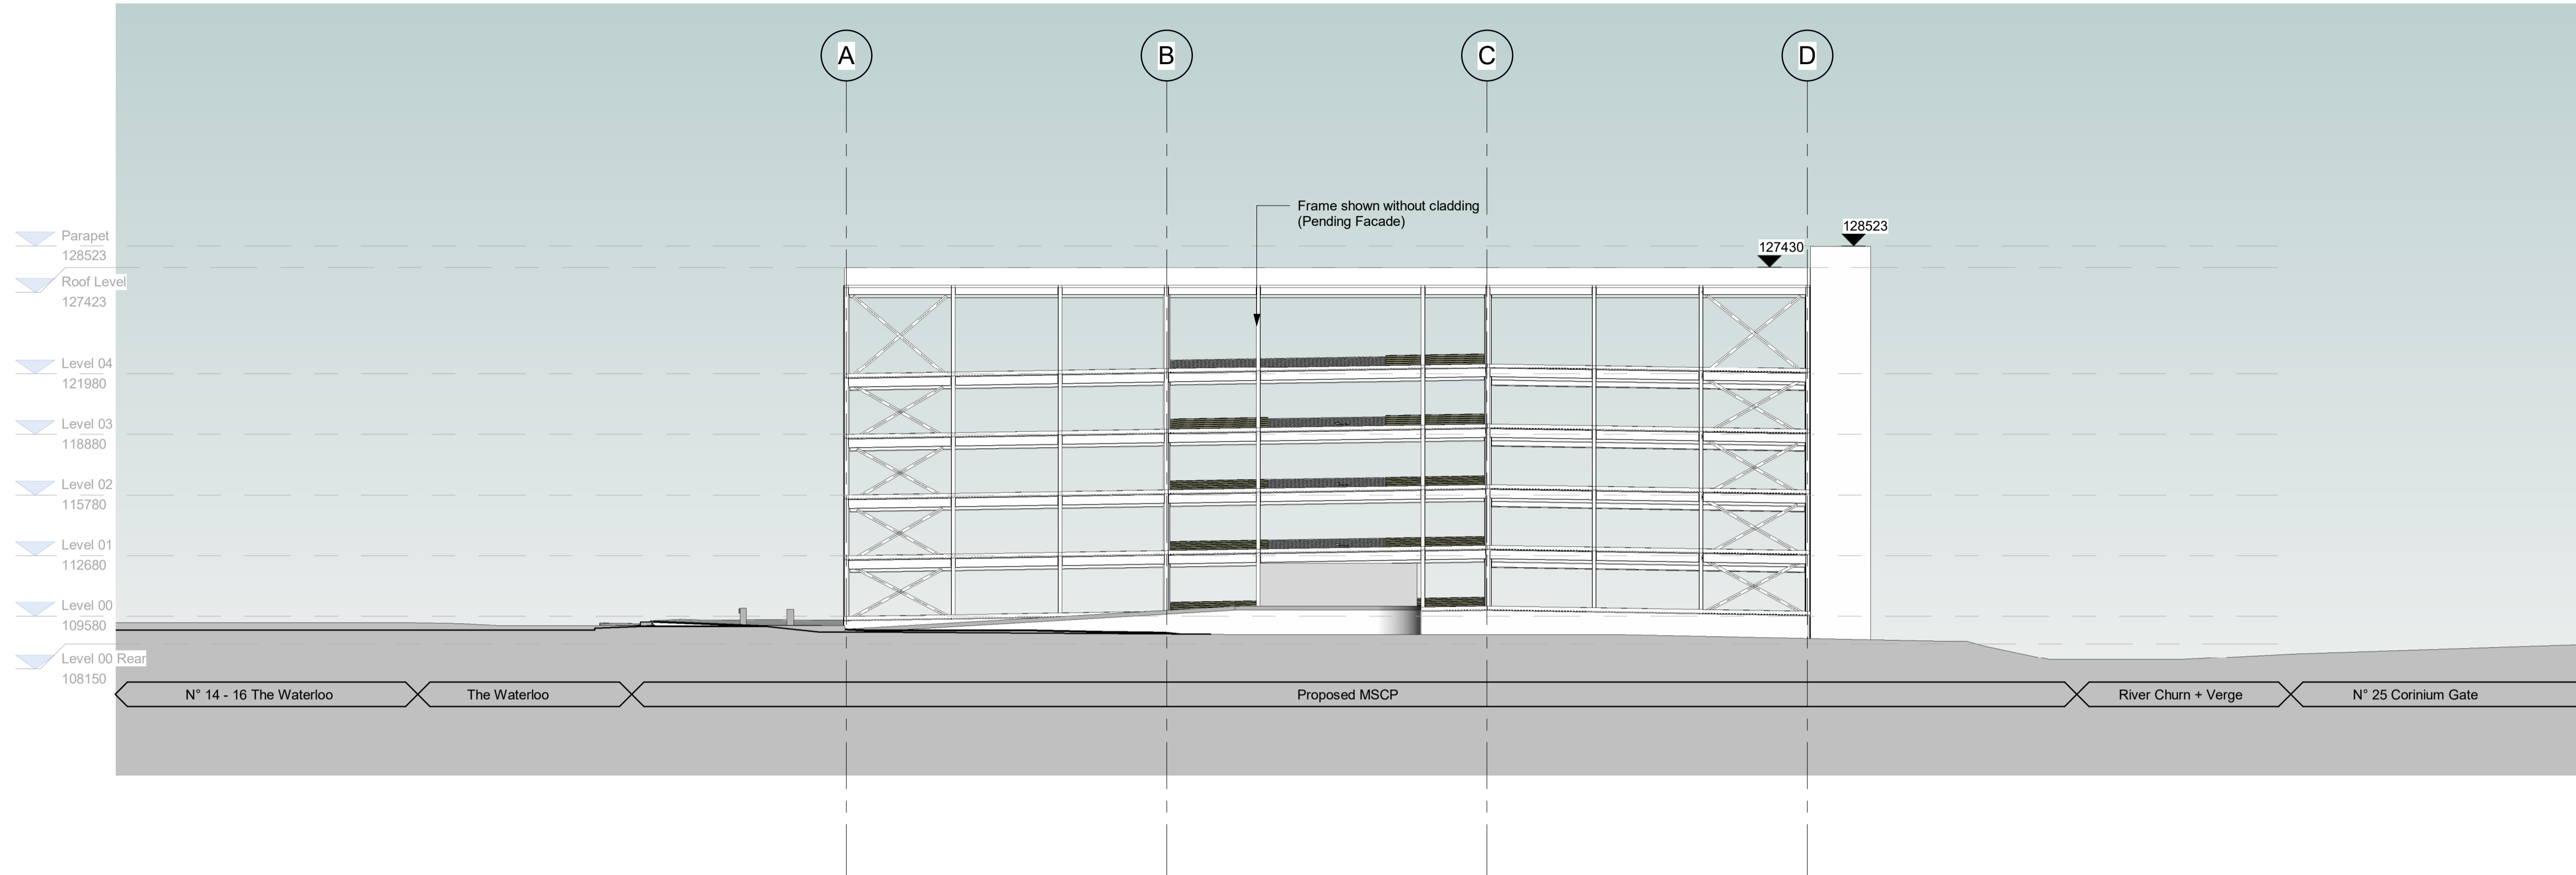

NORTH ELEVATION

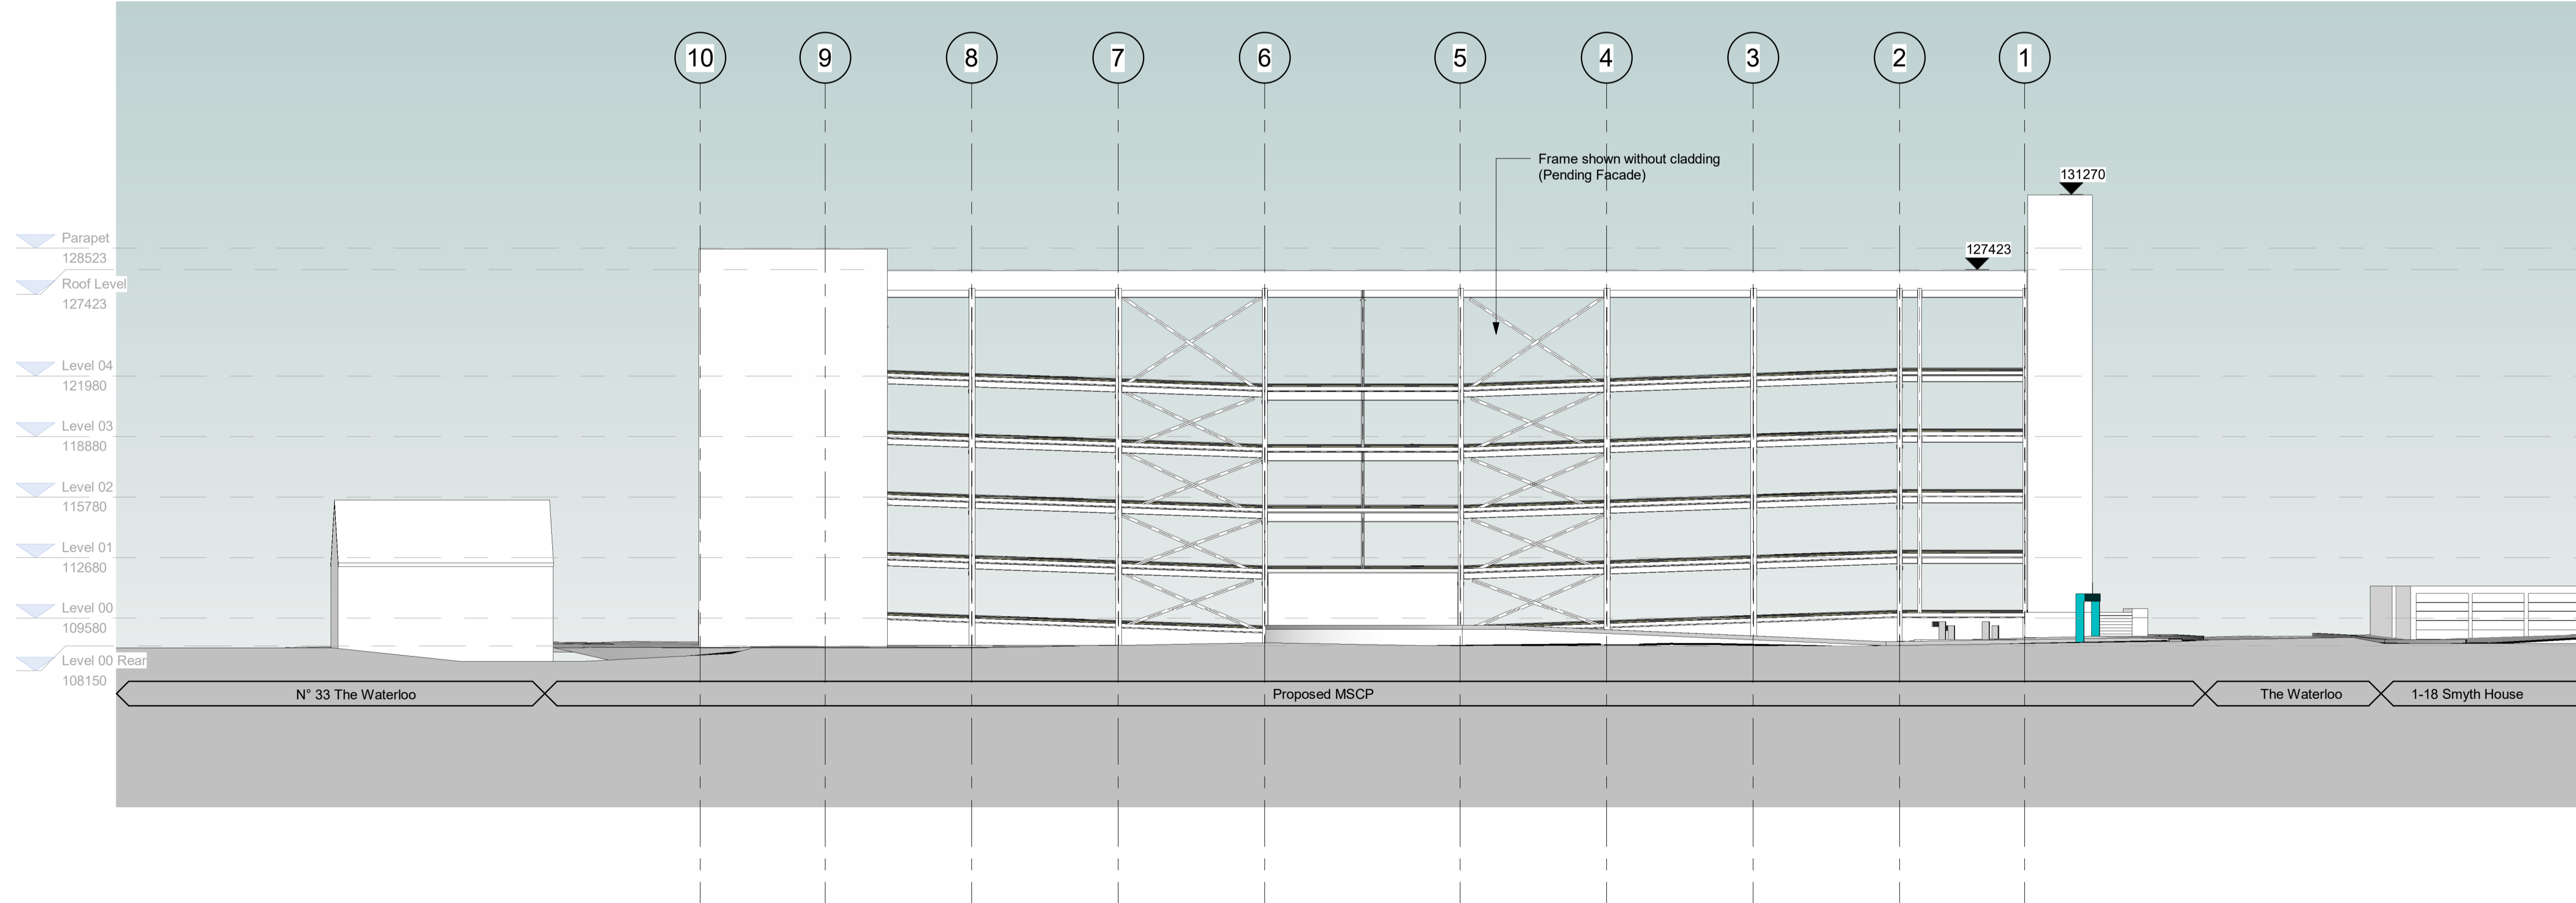

- NOTES:
- All dimensions on this drawing are to be measured on site.
 - Do not scale from this drawing.
 - Drawing to be used for specified purposes only.
 - To be read in conjunction with Structural Engineer's drawings and specification.
 - This drawing is copyright.
 - External landscape finishes TBC.

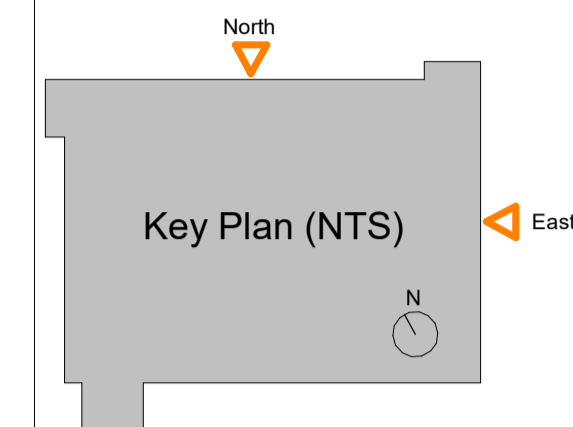


P3	Stage 3	26/07/19
P2	Preliminary	21/06/19
P1	Preliminary	31/05/19
Rev	Description	Date



WATERLOO MSCP
CIRENCESTER

Proposed MSCP East and North Elevations

ISSUED:	26/07/19	P3
SCALE:	1 : 200 @ A1	
PURPOSE:	Preliminary	

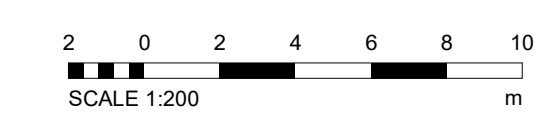

6576-STRIFE-WP-XX-DR-AX-30501