


Deck GIA: 3313.12m²
 Free Area Requirement: 165.65 m²

- NOTES:
- All dimensions on this drawing are to be measured on site.
 - Do not scale from this drawing.
 - Drawing to be used for specified purposes only.
 - To be read in conjunction with Structural Engineer's drawings and specification.
 - This drawing is copyright.
 - External landscape finishes TBC.

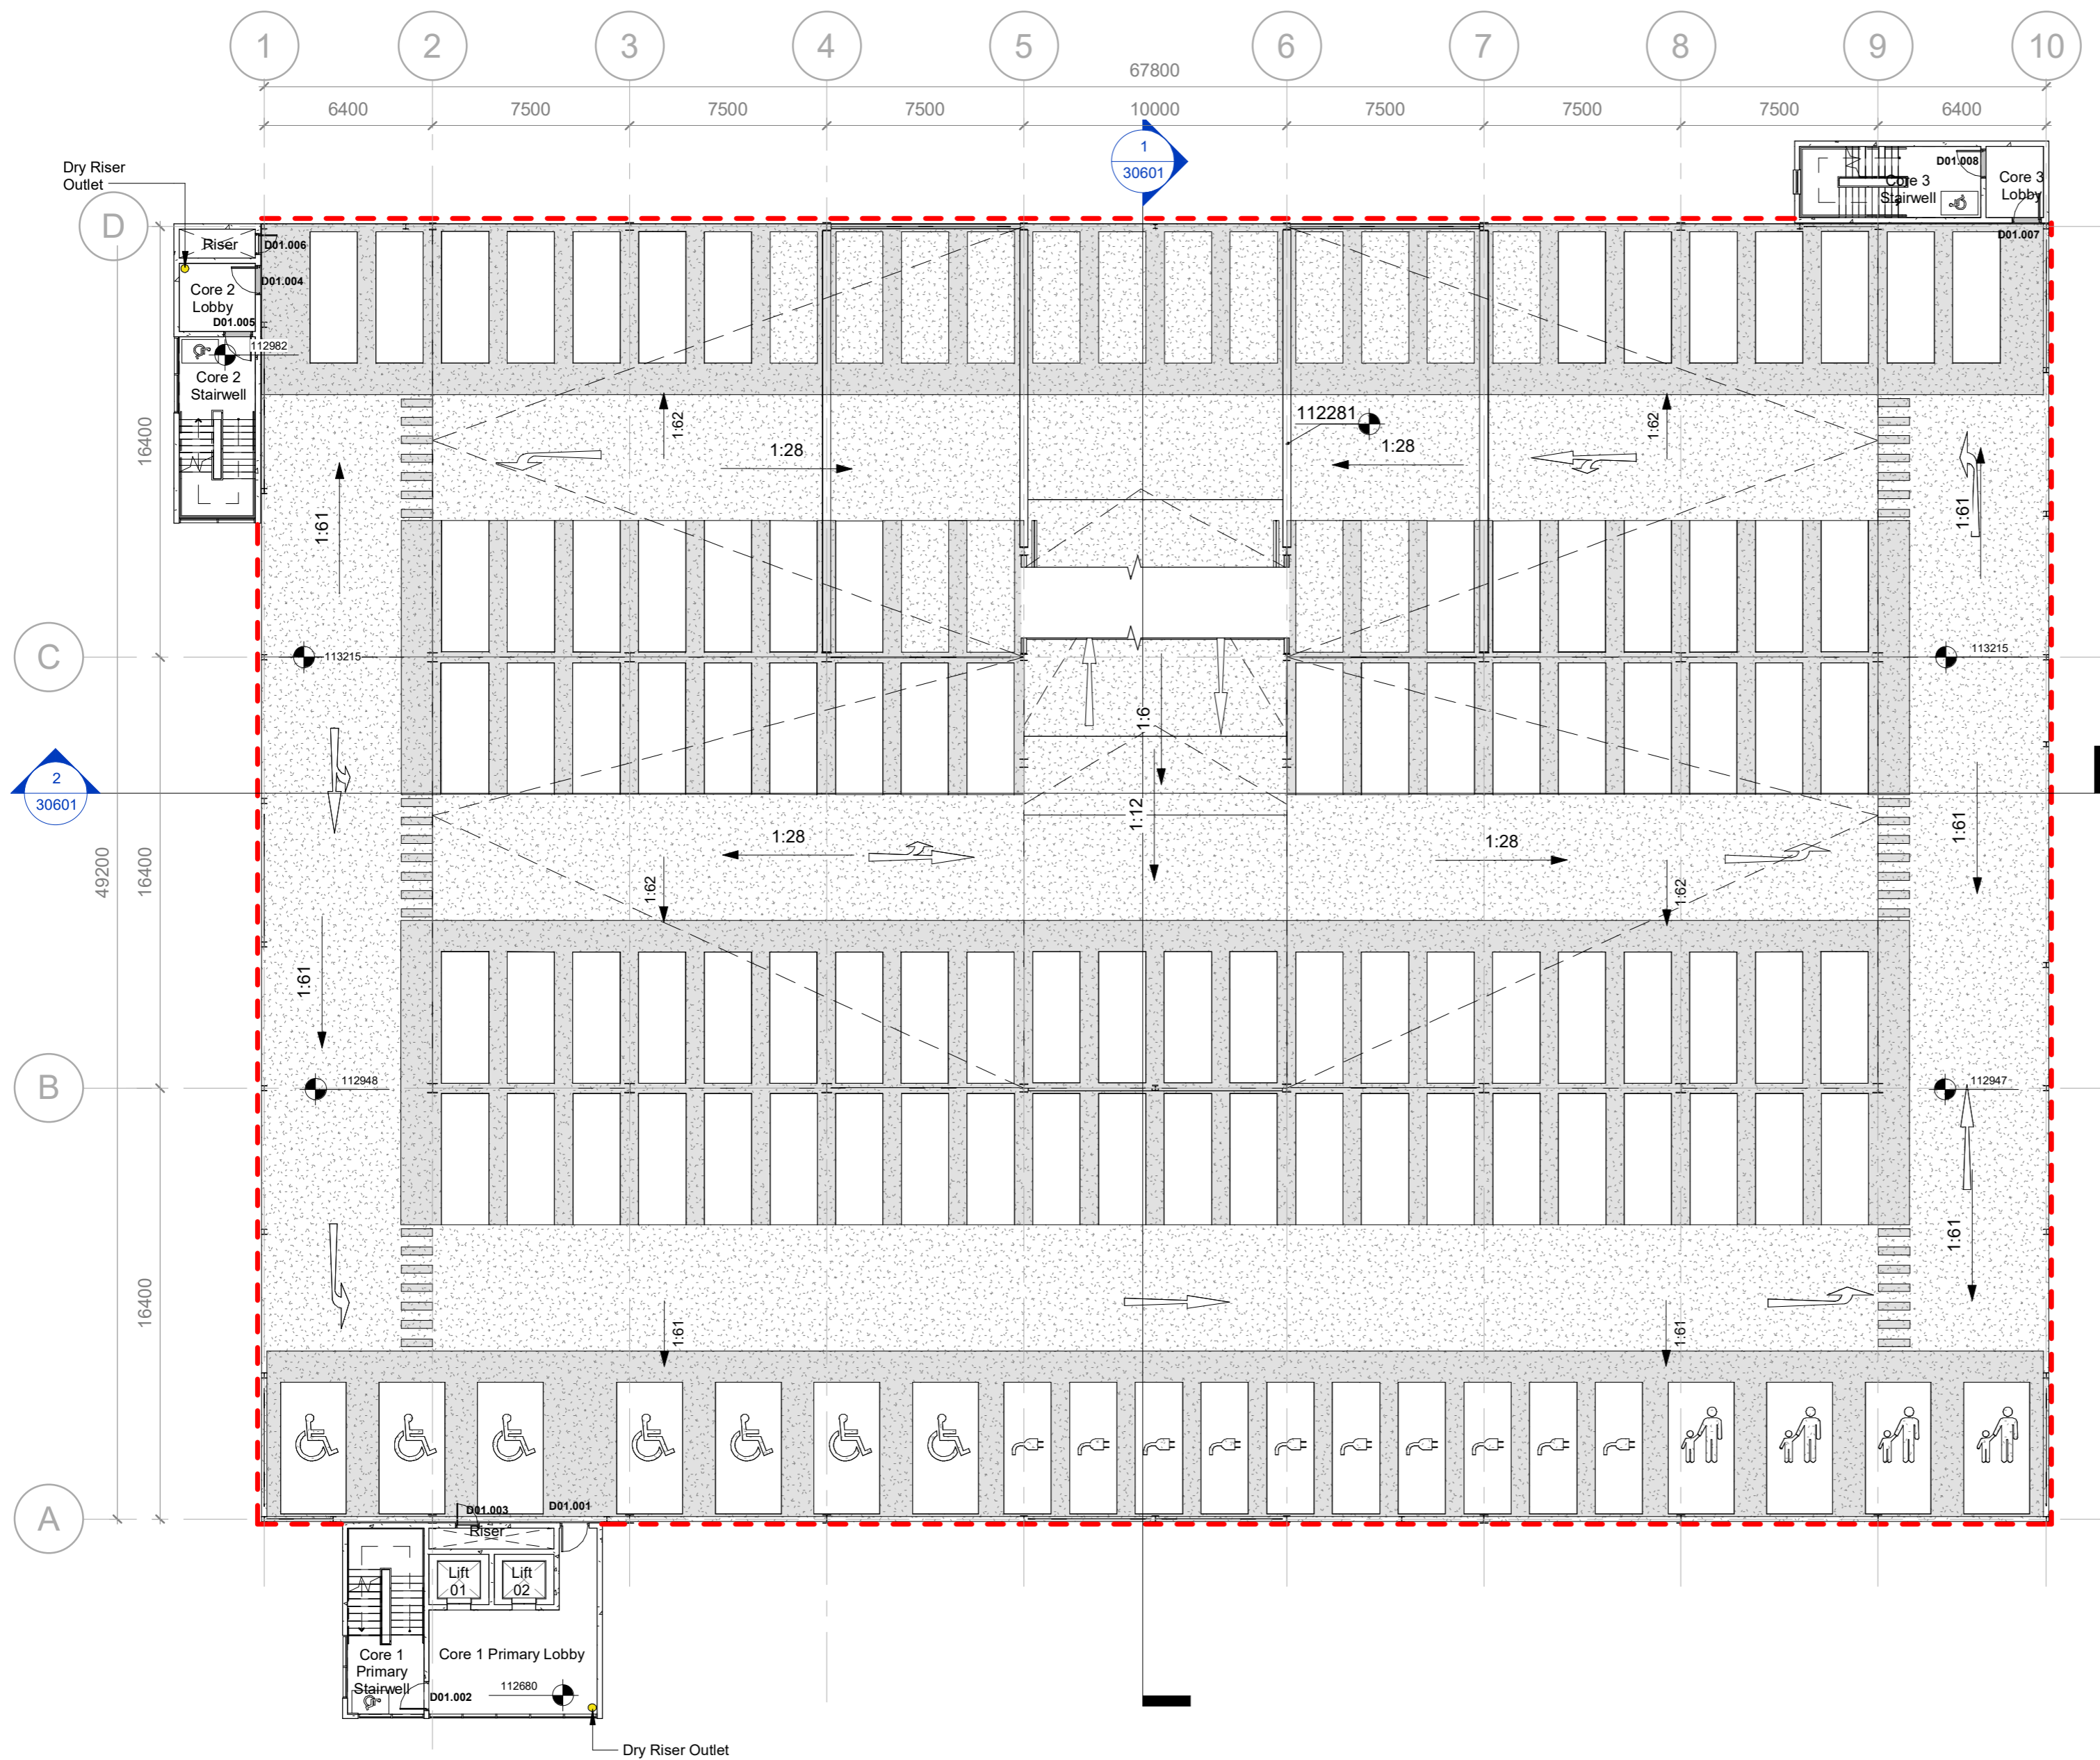

Floor	Non-disabled	Disabled	Parent and child	EV	Total
L04	136	-	-	-	136
L03	132	-	-	-	132
L02	132	-	-	-	132
L01	106	07	04	10	128
L00	80	28	04	-	112
Total					635

KEY:
 --- Denotes Pending Facade

P3	Stage 3	26/07/19
P2	Preliminary	21/06/19
P1	Preliminary	31/05/19
Rev	Description	Date



01293 850794 office@stripeuk.com

WATERLOO MSCP
 CIRENCESTER

Proposed MSCP Level 01 General
 Arrangement Plan

ISSUED: 26/07/19

SCALE: As indicated @ A2

PURPOSE: Preliminary

P3

6576-STRIPE-WP-XX-DR-AX-30001

